




CF 122599
PROPRIETARI:
BOLOG GEORGE MARIUS
BOLOG FLORINA
S total = 560 mp

- Legenda :
- Str. GEAMANA
 - Str. Calea Motilor (DN 74)
 - Amplasament studiat

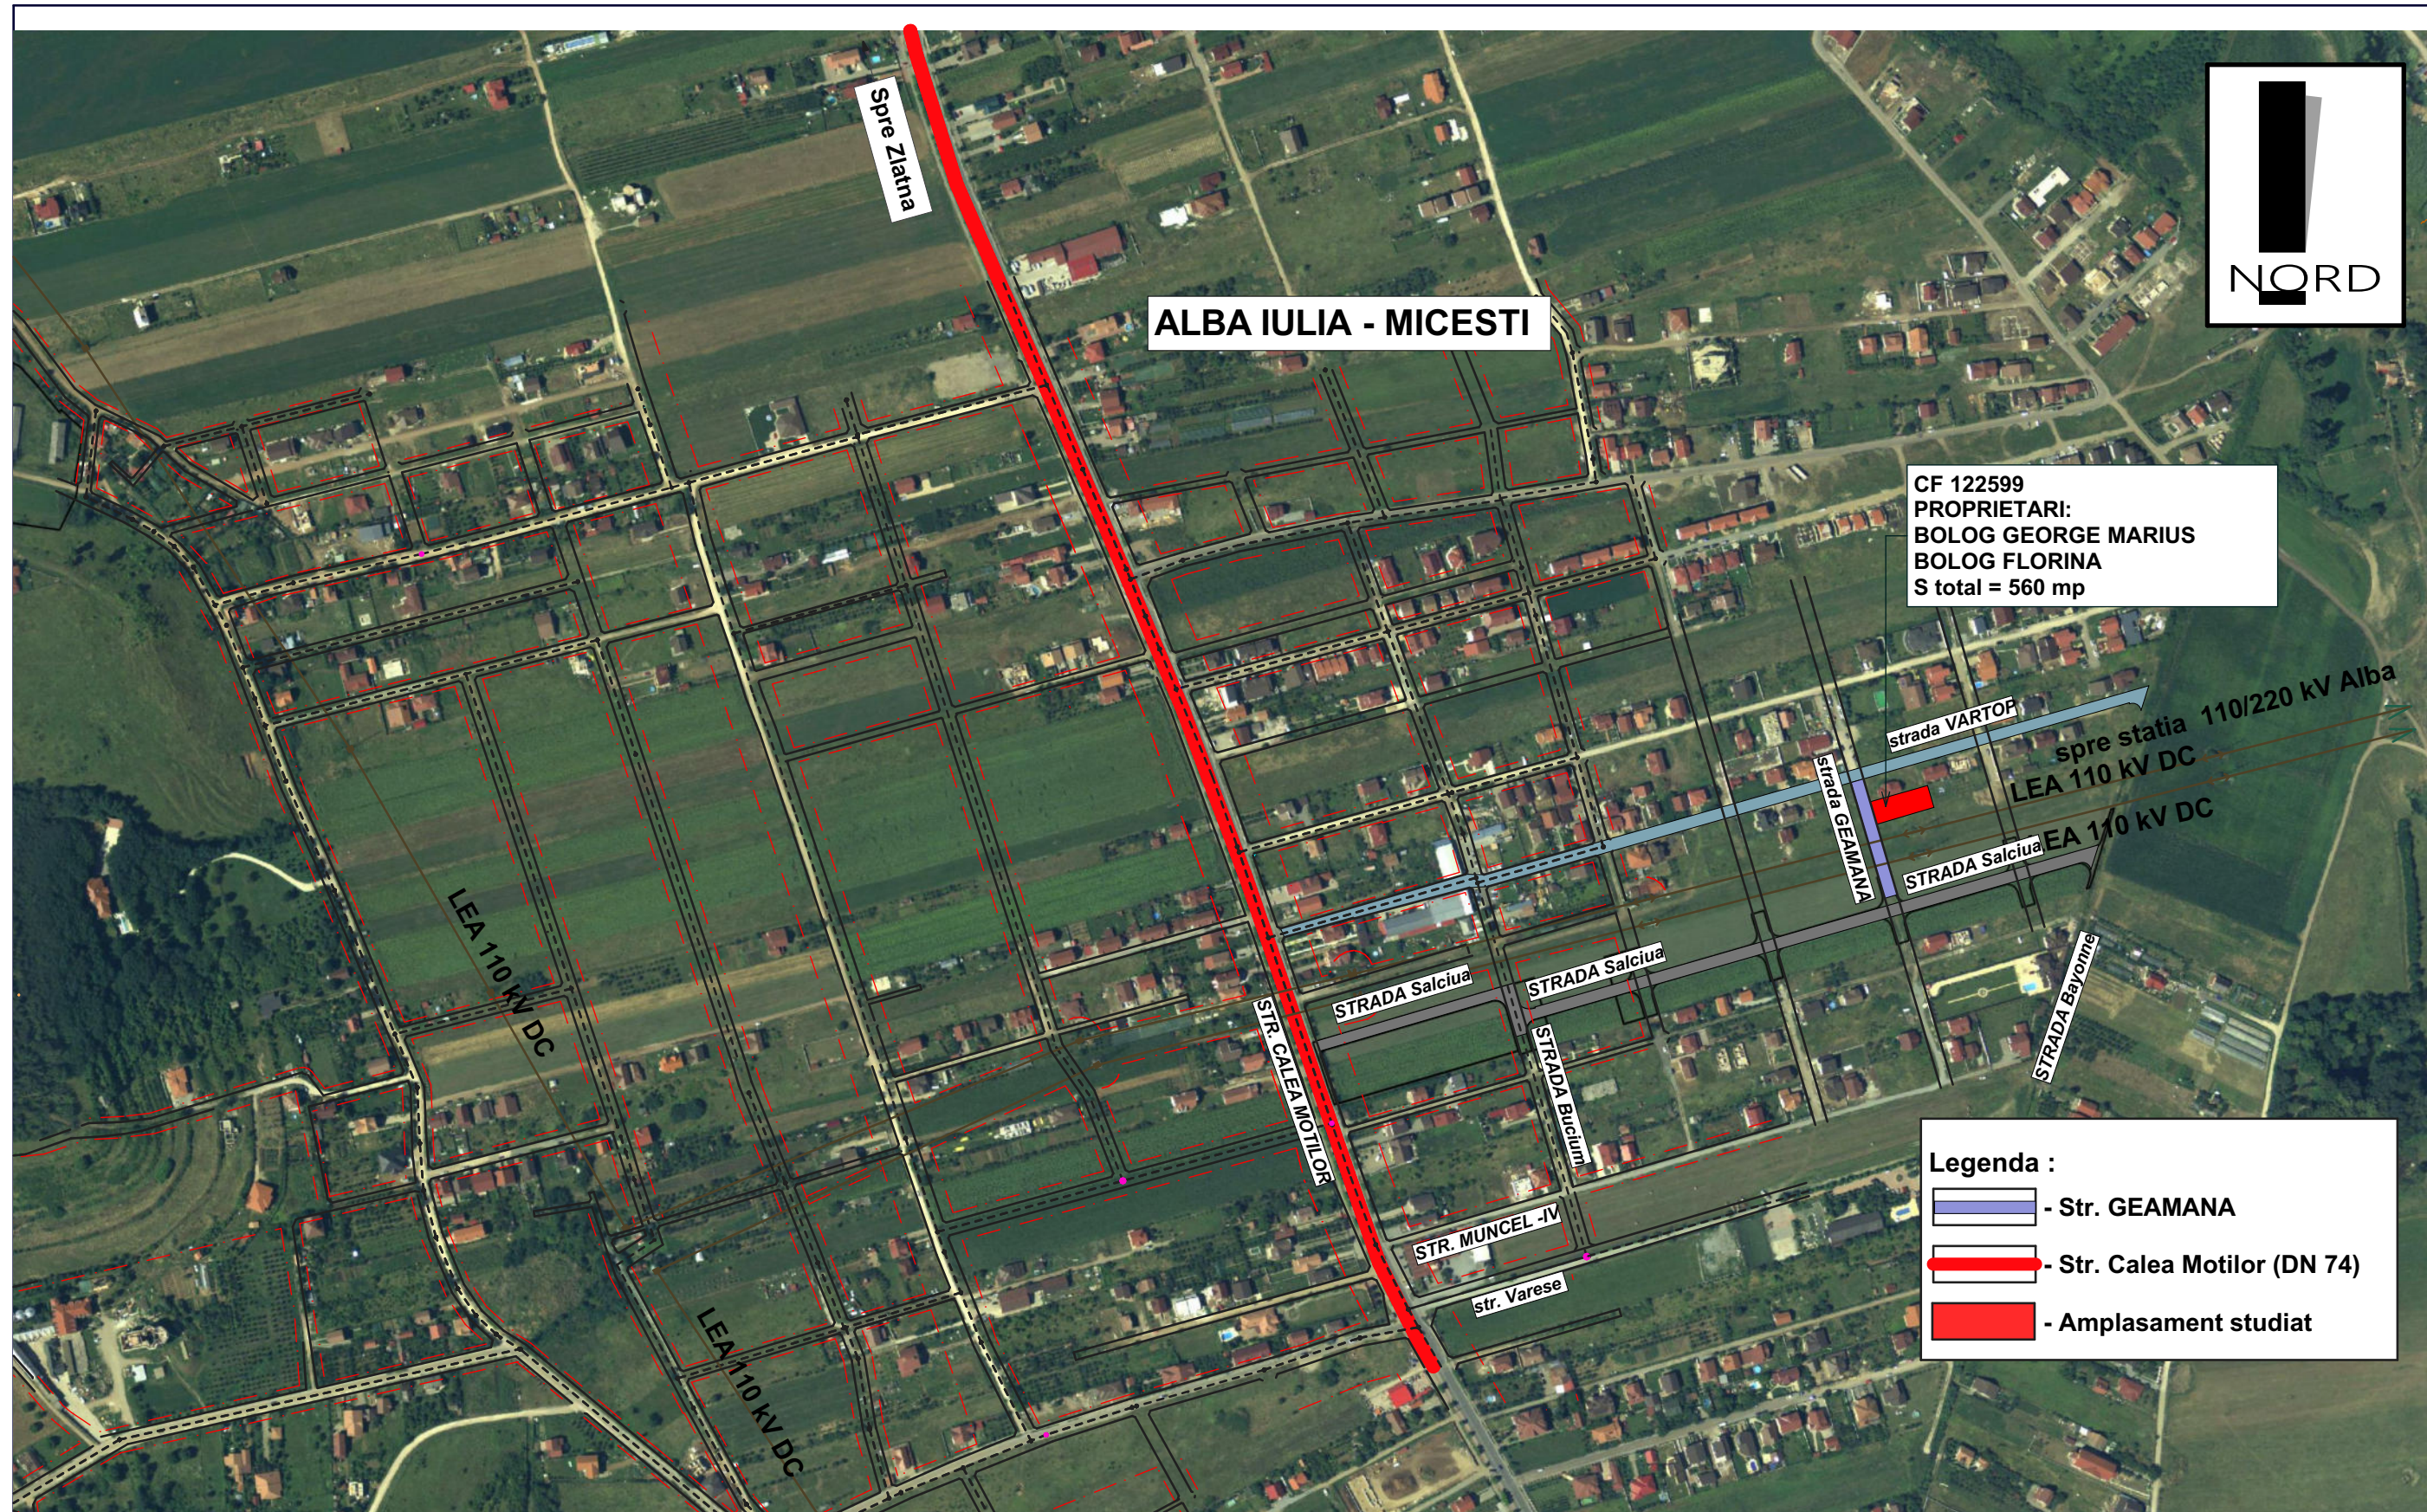

ARHIPROJECT ONE SRL ALBA IULIA, Nazareth III lit, nr. 59, jud. Alba C.I.F. 37379745; Tel: mobil 0723/673130 e-mail: mireia_iulian@yahoo.com Adresa de corespondenta: Alba Iulia, str. Republicii, nr.6, ap.2, jud. Alba			Denumirea proiectului: ELABORARE DTAC PENTRU LOCUINTA INDIVIDUALA, ANEXE GOSPODARESTI-FILIGORIE, IMPREJMUIRE SI RACORDARE UTILITATI loc. Alba Iulia, Str. Geamana, Nr. 14, jud. Alba		Nr. pr: 98/2025
Sef proiect:	arh. MIREA IULIAN		Scara 1:500, 1:5000	Beneficiar: BOLOG GEORGE MARIUS	Faza PUD DTAC
Proiectat:	arh. MIREA IULIAN		Data IANUARIE 2025	Denumirea plansei: INCADRARE IN ZONA	Nr. pl. 0
Desenat:	arh. MIREA IULIAN				