
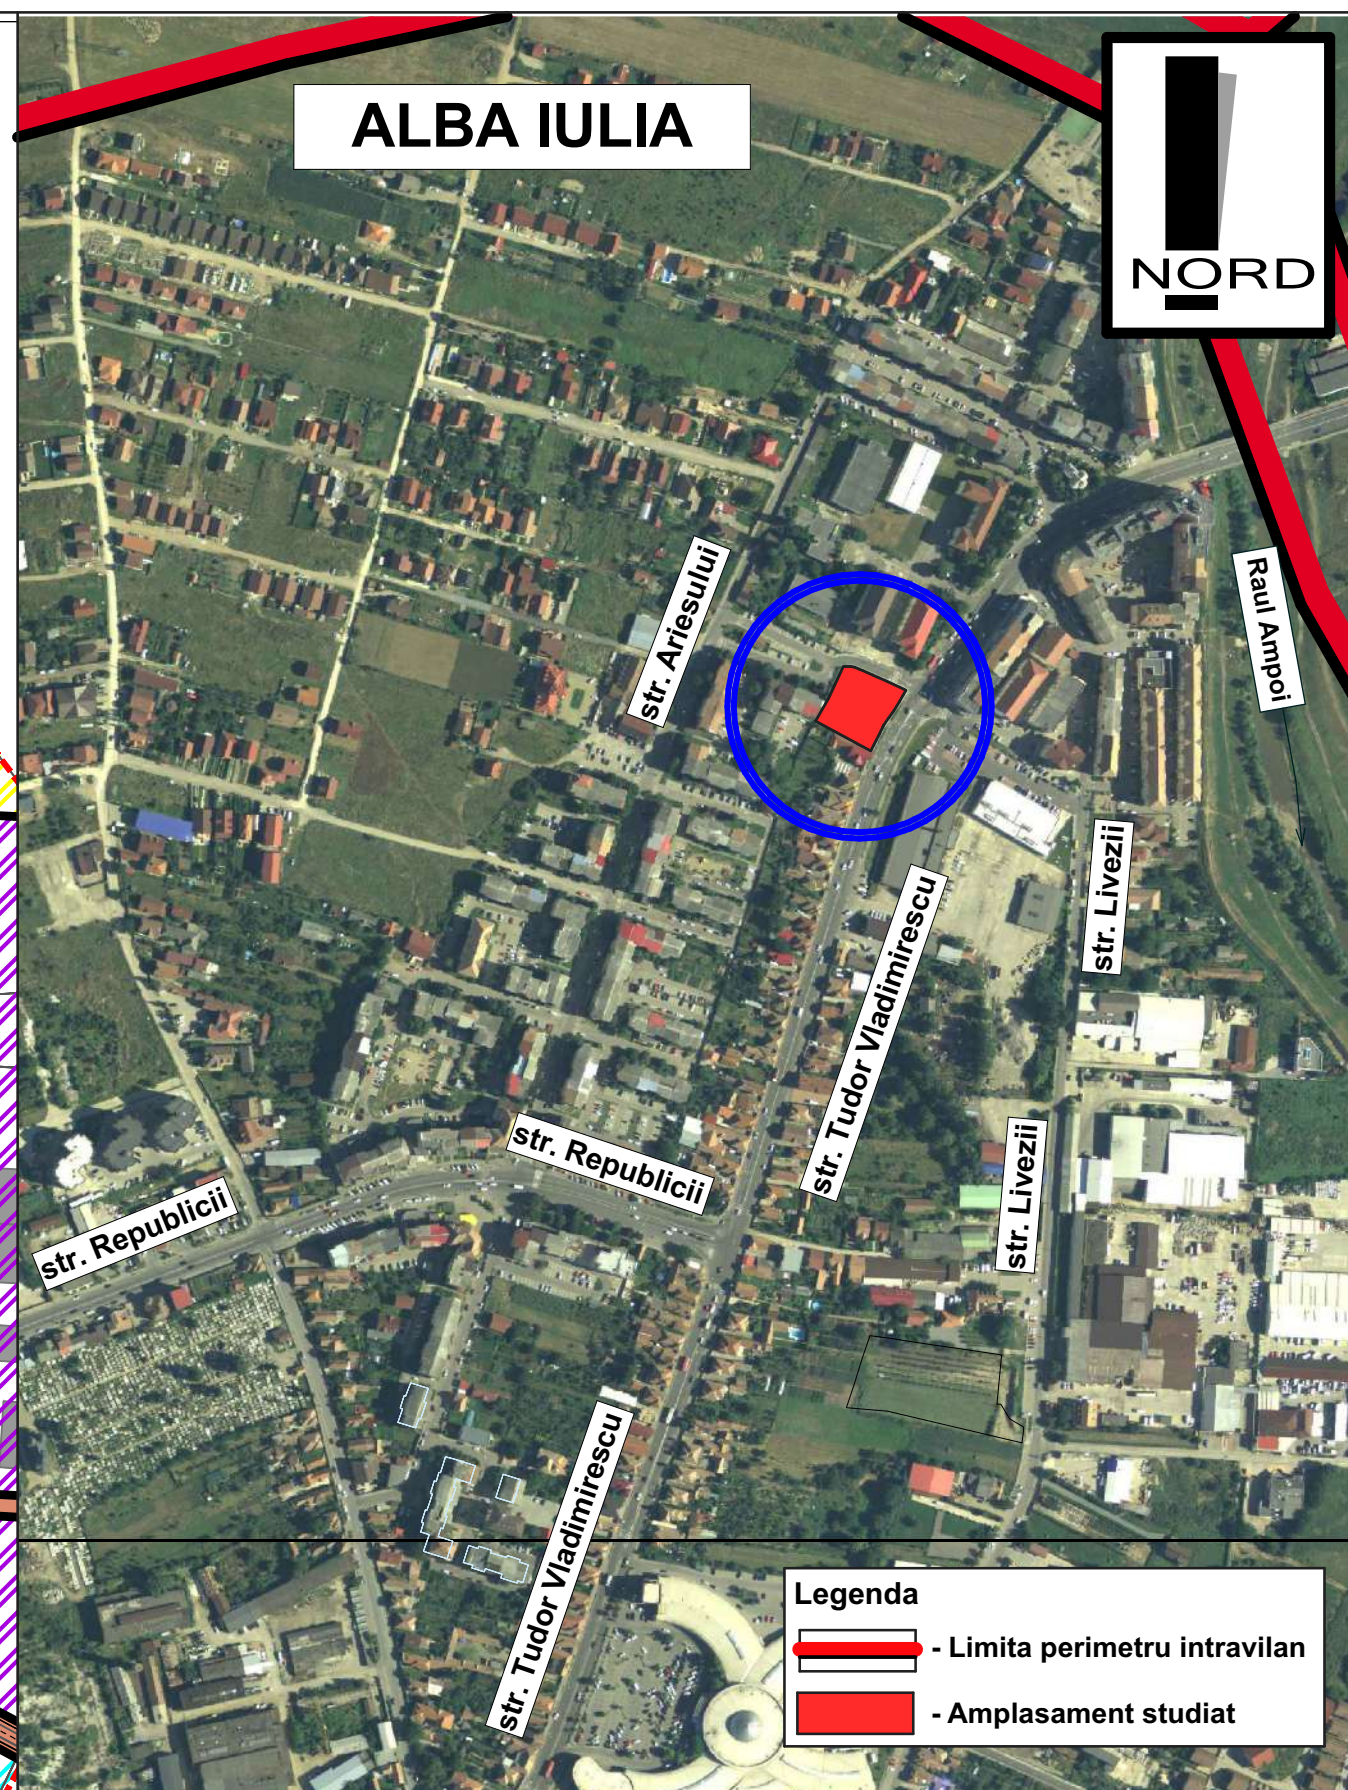


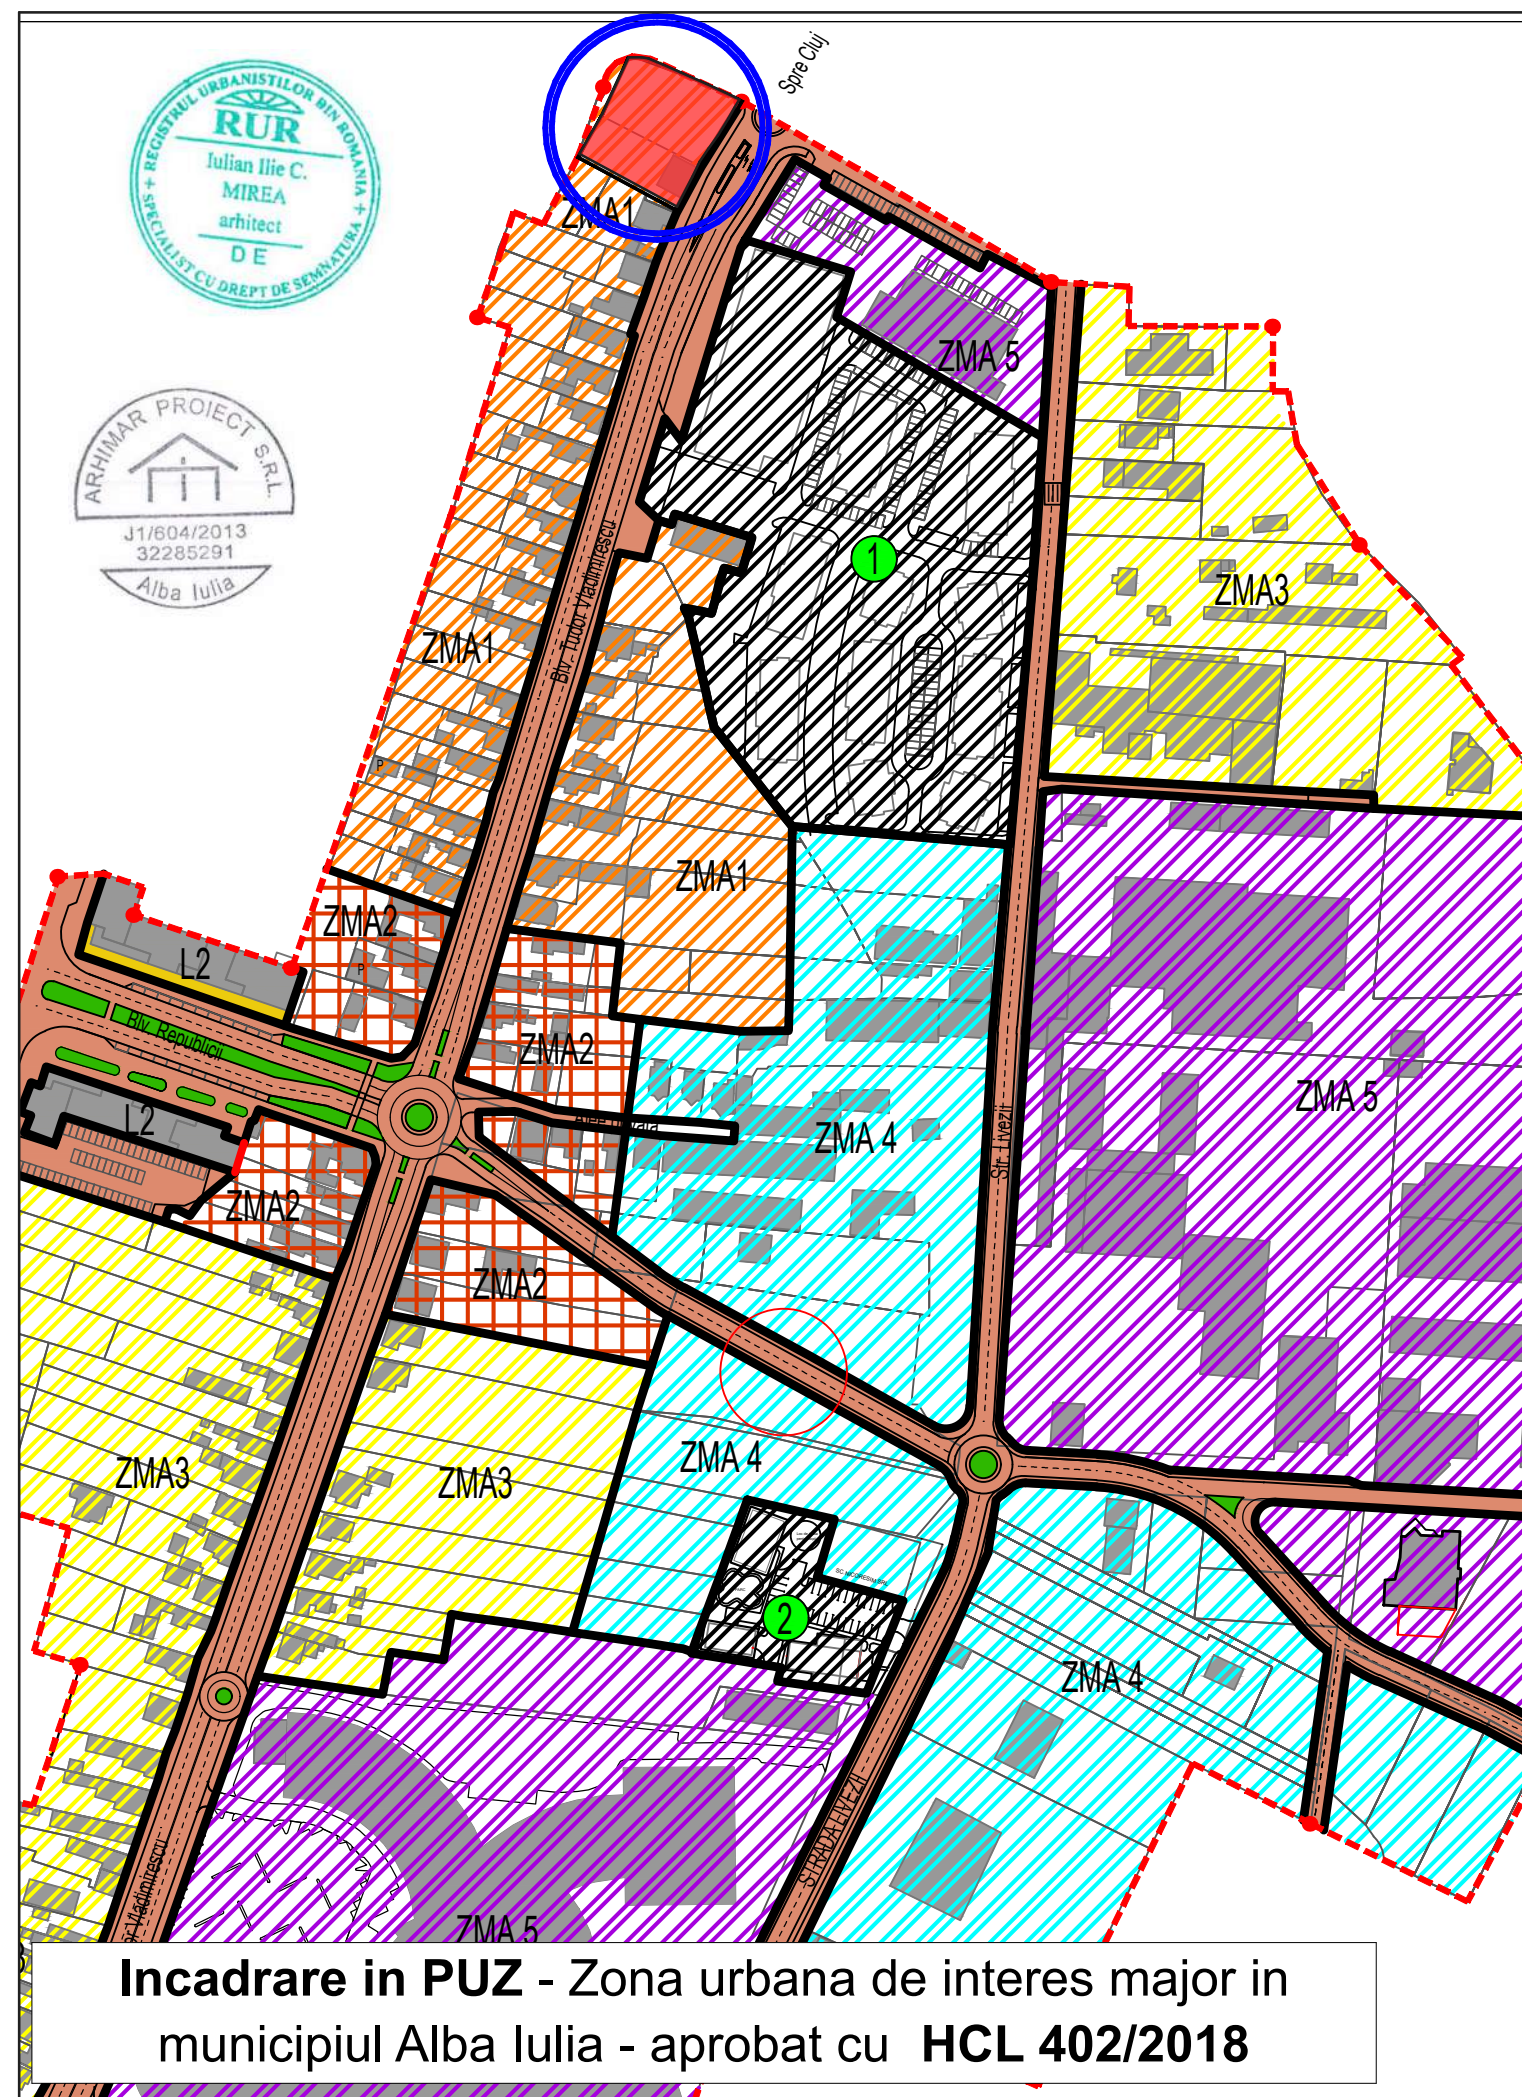

 ARENCO SOLUTIONS Alba Iulia, str. Septimius Severus, bl. TON7, ap. 13, jud. Alba C.U.I. RO41214958			Denumirea proiectului: ELABORARE PUZ - CONSTRUIRE IMOBIL FUNCTIUNI MIXTE (LOCUINTE COLECTIVE, BIROURI, SPATII COMERCIALE), MODIFICARE REGLEMENTARI URBANISTICE Mun Alba Iulia, strada Tudor Vladimirescu, nr. 141, jud. Alba			Nr. pr: 351/2022
 SC ARHIMAR PROIECT SRL Alba Iulia, str. Nazareth III, nr. 59, jud. Alba, CUI 32285291; J1/604/25.09.2013; cont RO32 RZBR 0000 0600 1609 9295, agentia Apulim Alba Iulia;			Beneficiari: SC AKBUL SRL Loc. Vintu de Jos, strada Vartopi, nr. 15, jud. Alba			Faza AO
Sef proiect:	arh. MIREA IULIAN		Scara:			
Proiectat:	arh. MIREA IULIAN		Data:			
Desenat:	arh. MIREA IULIAN		Ianuarie 2025	Denumirea plansei: INCADRARE IN LOCALITATE		
				Nr. pl. 0		